


NORTH ELEVATION: PROPOSED RANCH GATE WITH STONE BASE

WEST ELEVATION: PROPOSED RANCH GATE WITH STONE BASE

SCALE: 1/4" = 1'

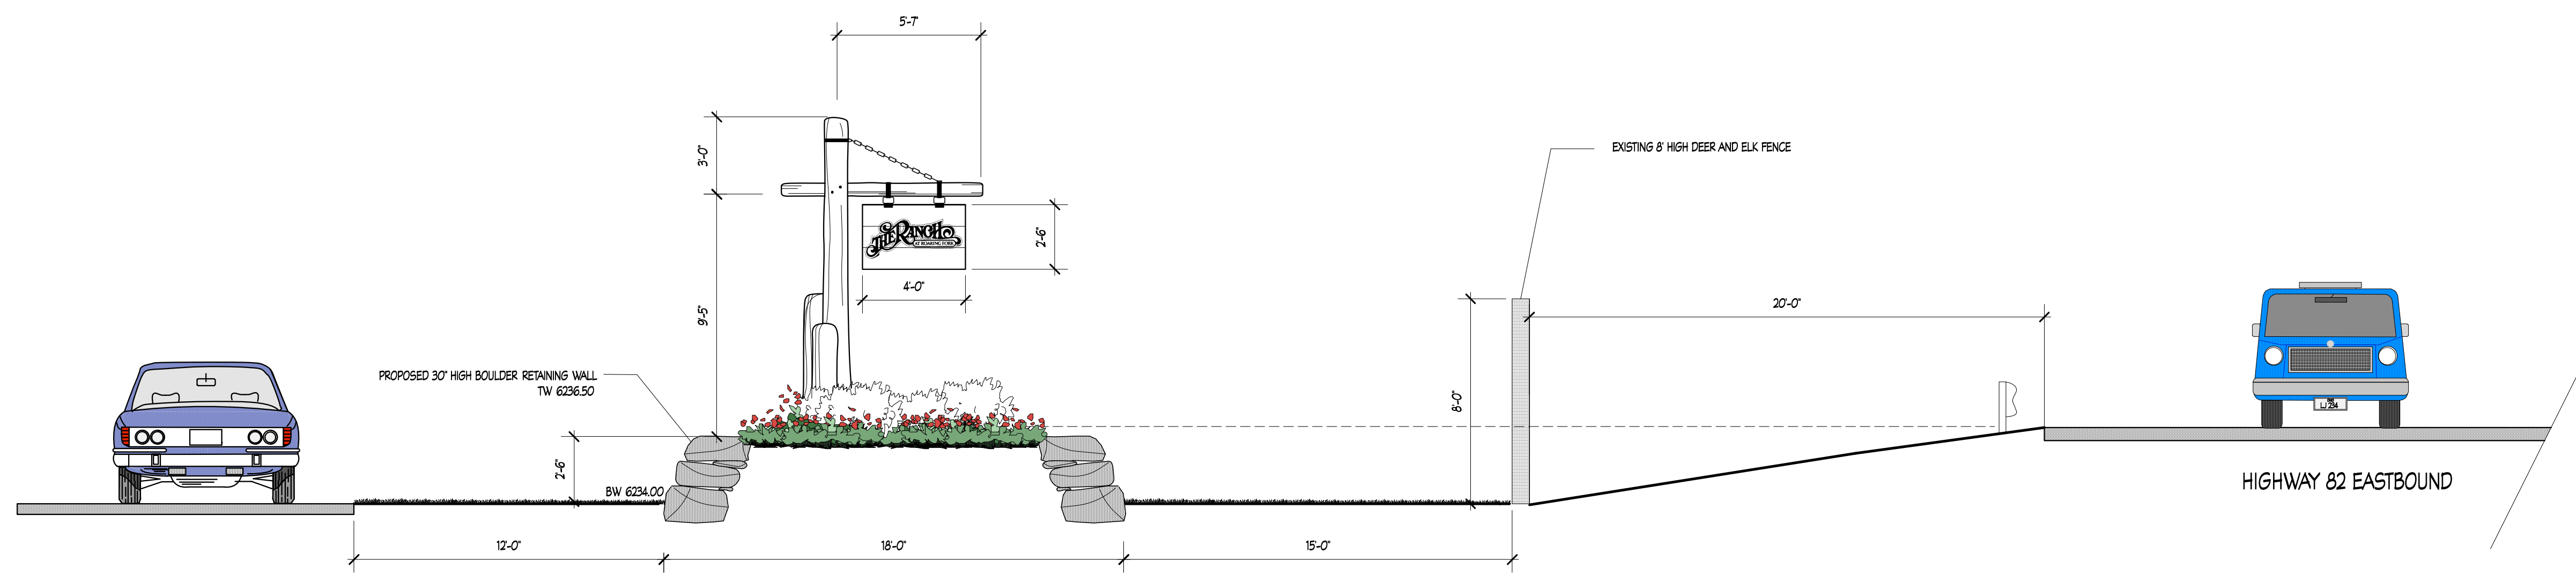

SECTION - ELEVATION: PROPOSED YARD ARM SIGN LOOKING WEST

SCALE: 1/4" = 1'

THIS DRAWING IS COPYRIGHTED AND IS THE PROPERTY OF CHRISTIE JENSEN LANDSCAPE ARCHITECT. IT IS TO BE USED ONLY FOR THE PROJECT AND SITE SPECIFICALLY IDENTIFIED HEREON AND WITHOUT OTHER PERMISSION.

Gate & Sign Elevations

Date: June 12, 2011
 Revised:

- SCHEMATIC
- DESIGN DEVELOPMENT
- WORKING DRAWING

Sheet: